


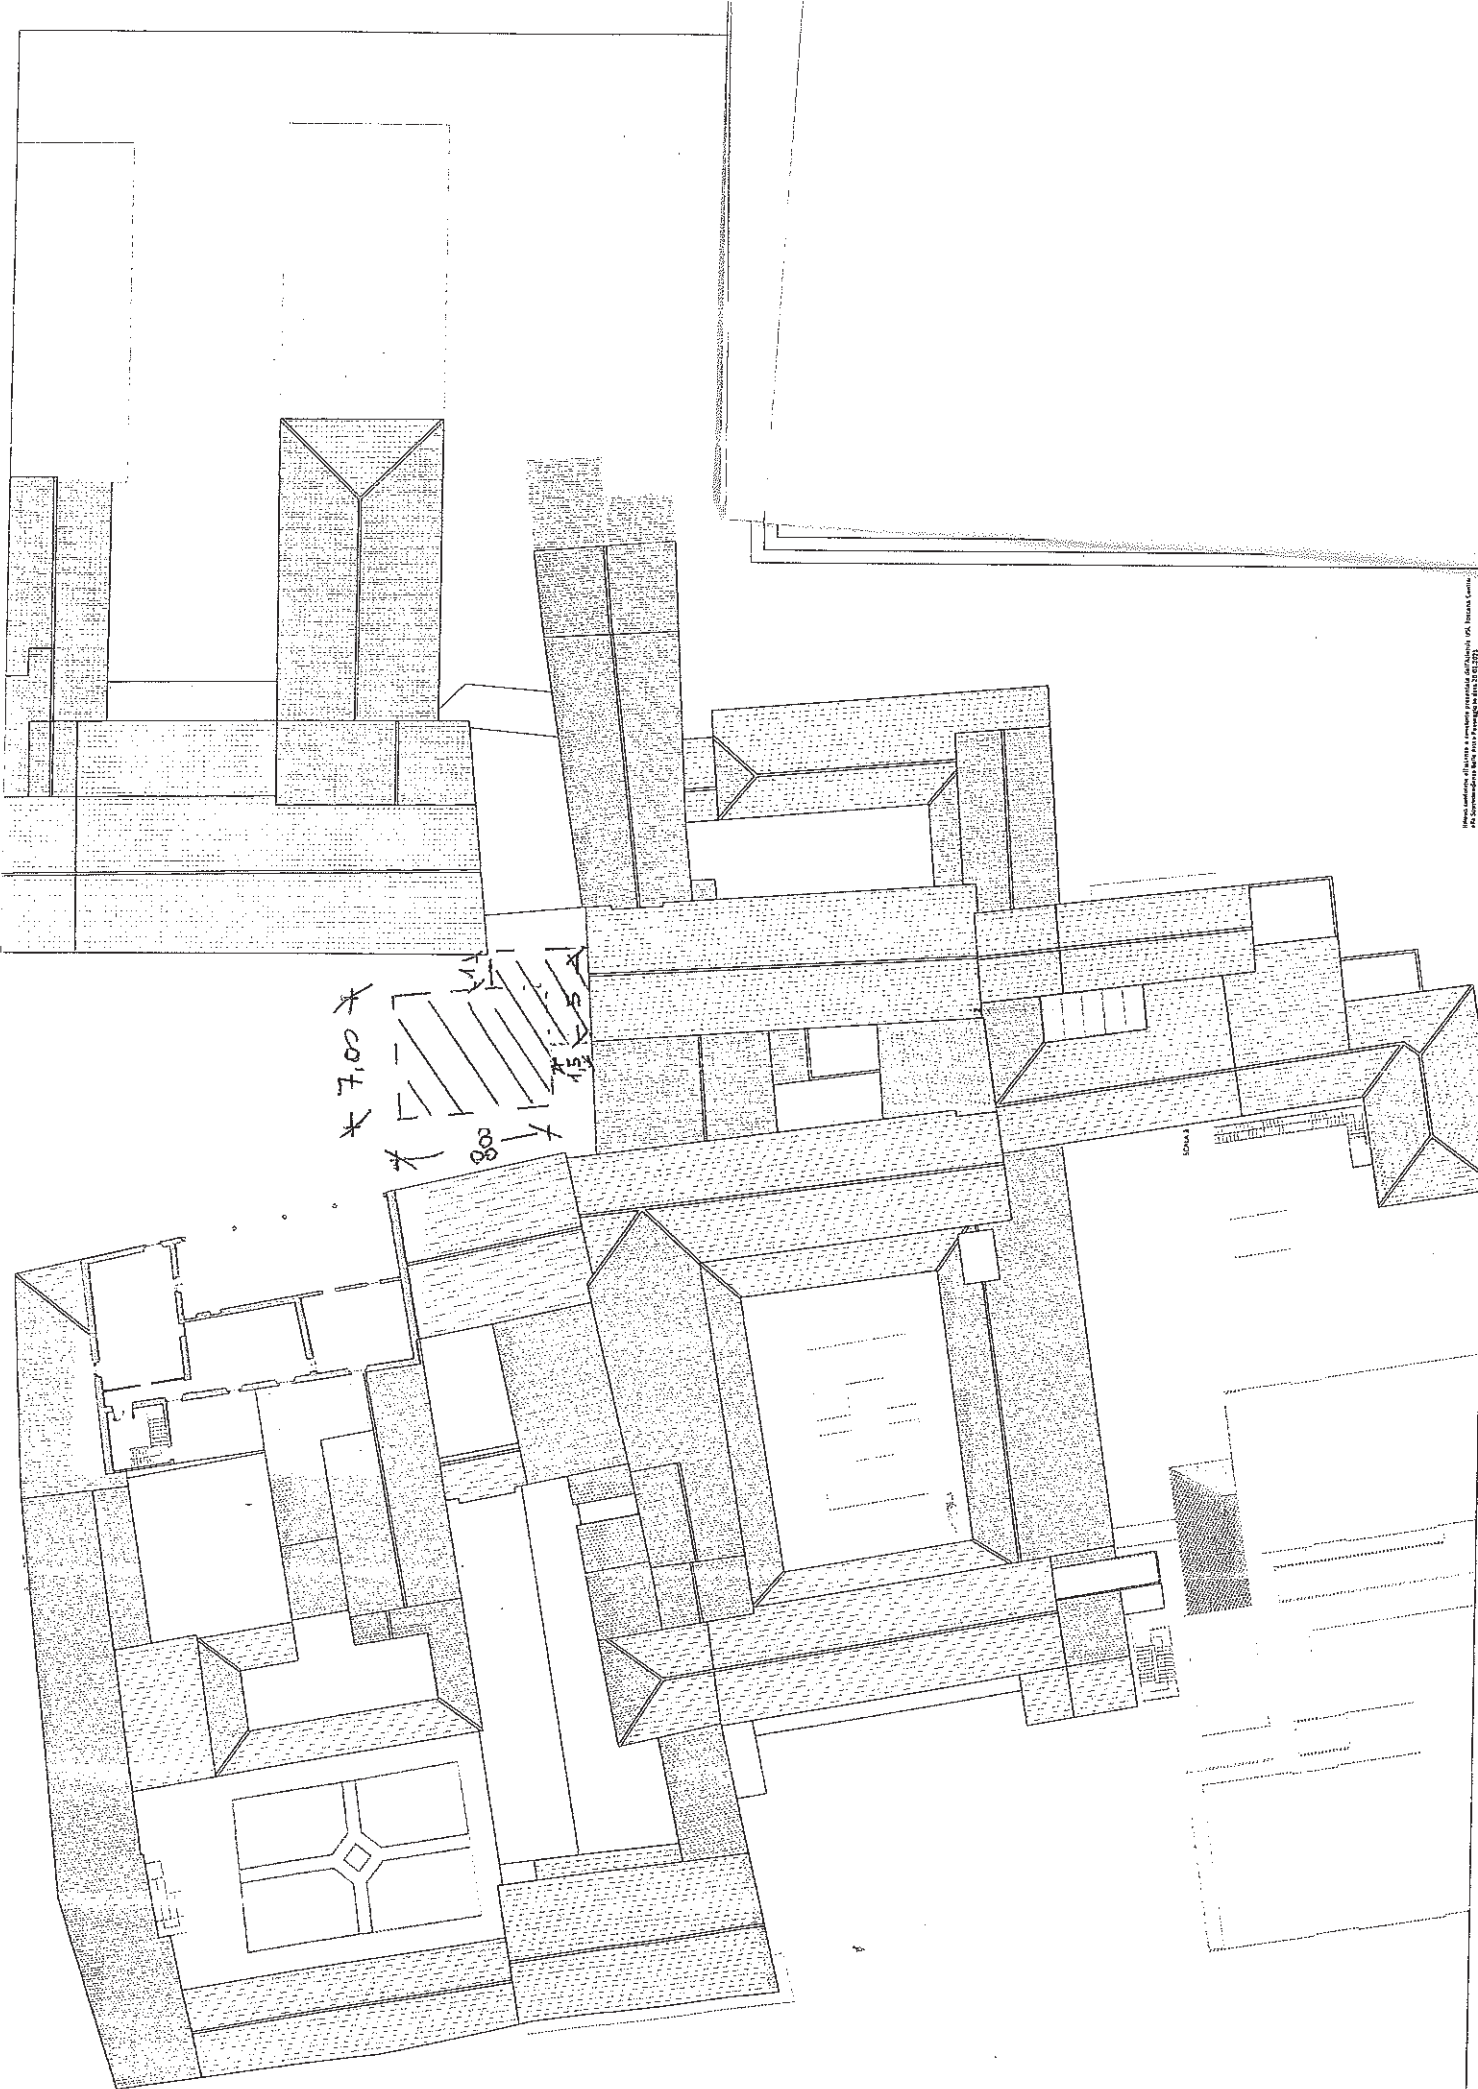

Architectural Site Plan
Scale: 1" = 20'-0"