




LEGENDA

CAMPITURA IN ROSSO: ZTL A 0 – 24
 SEGNALETICA DI INIZIO/FINE ZTL. A 0 – 24
 (Fig. II 322 A e B D.P.R. n. 151/2012 – Fig. II 322 A e B D.P.R. 495/1992)

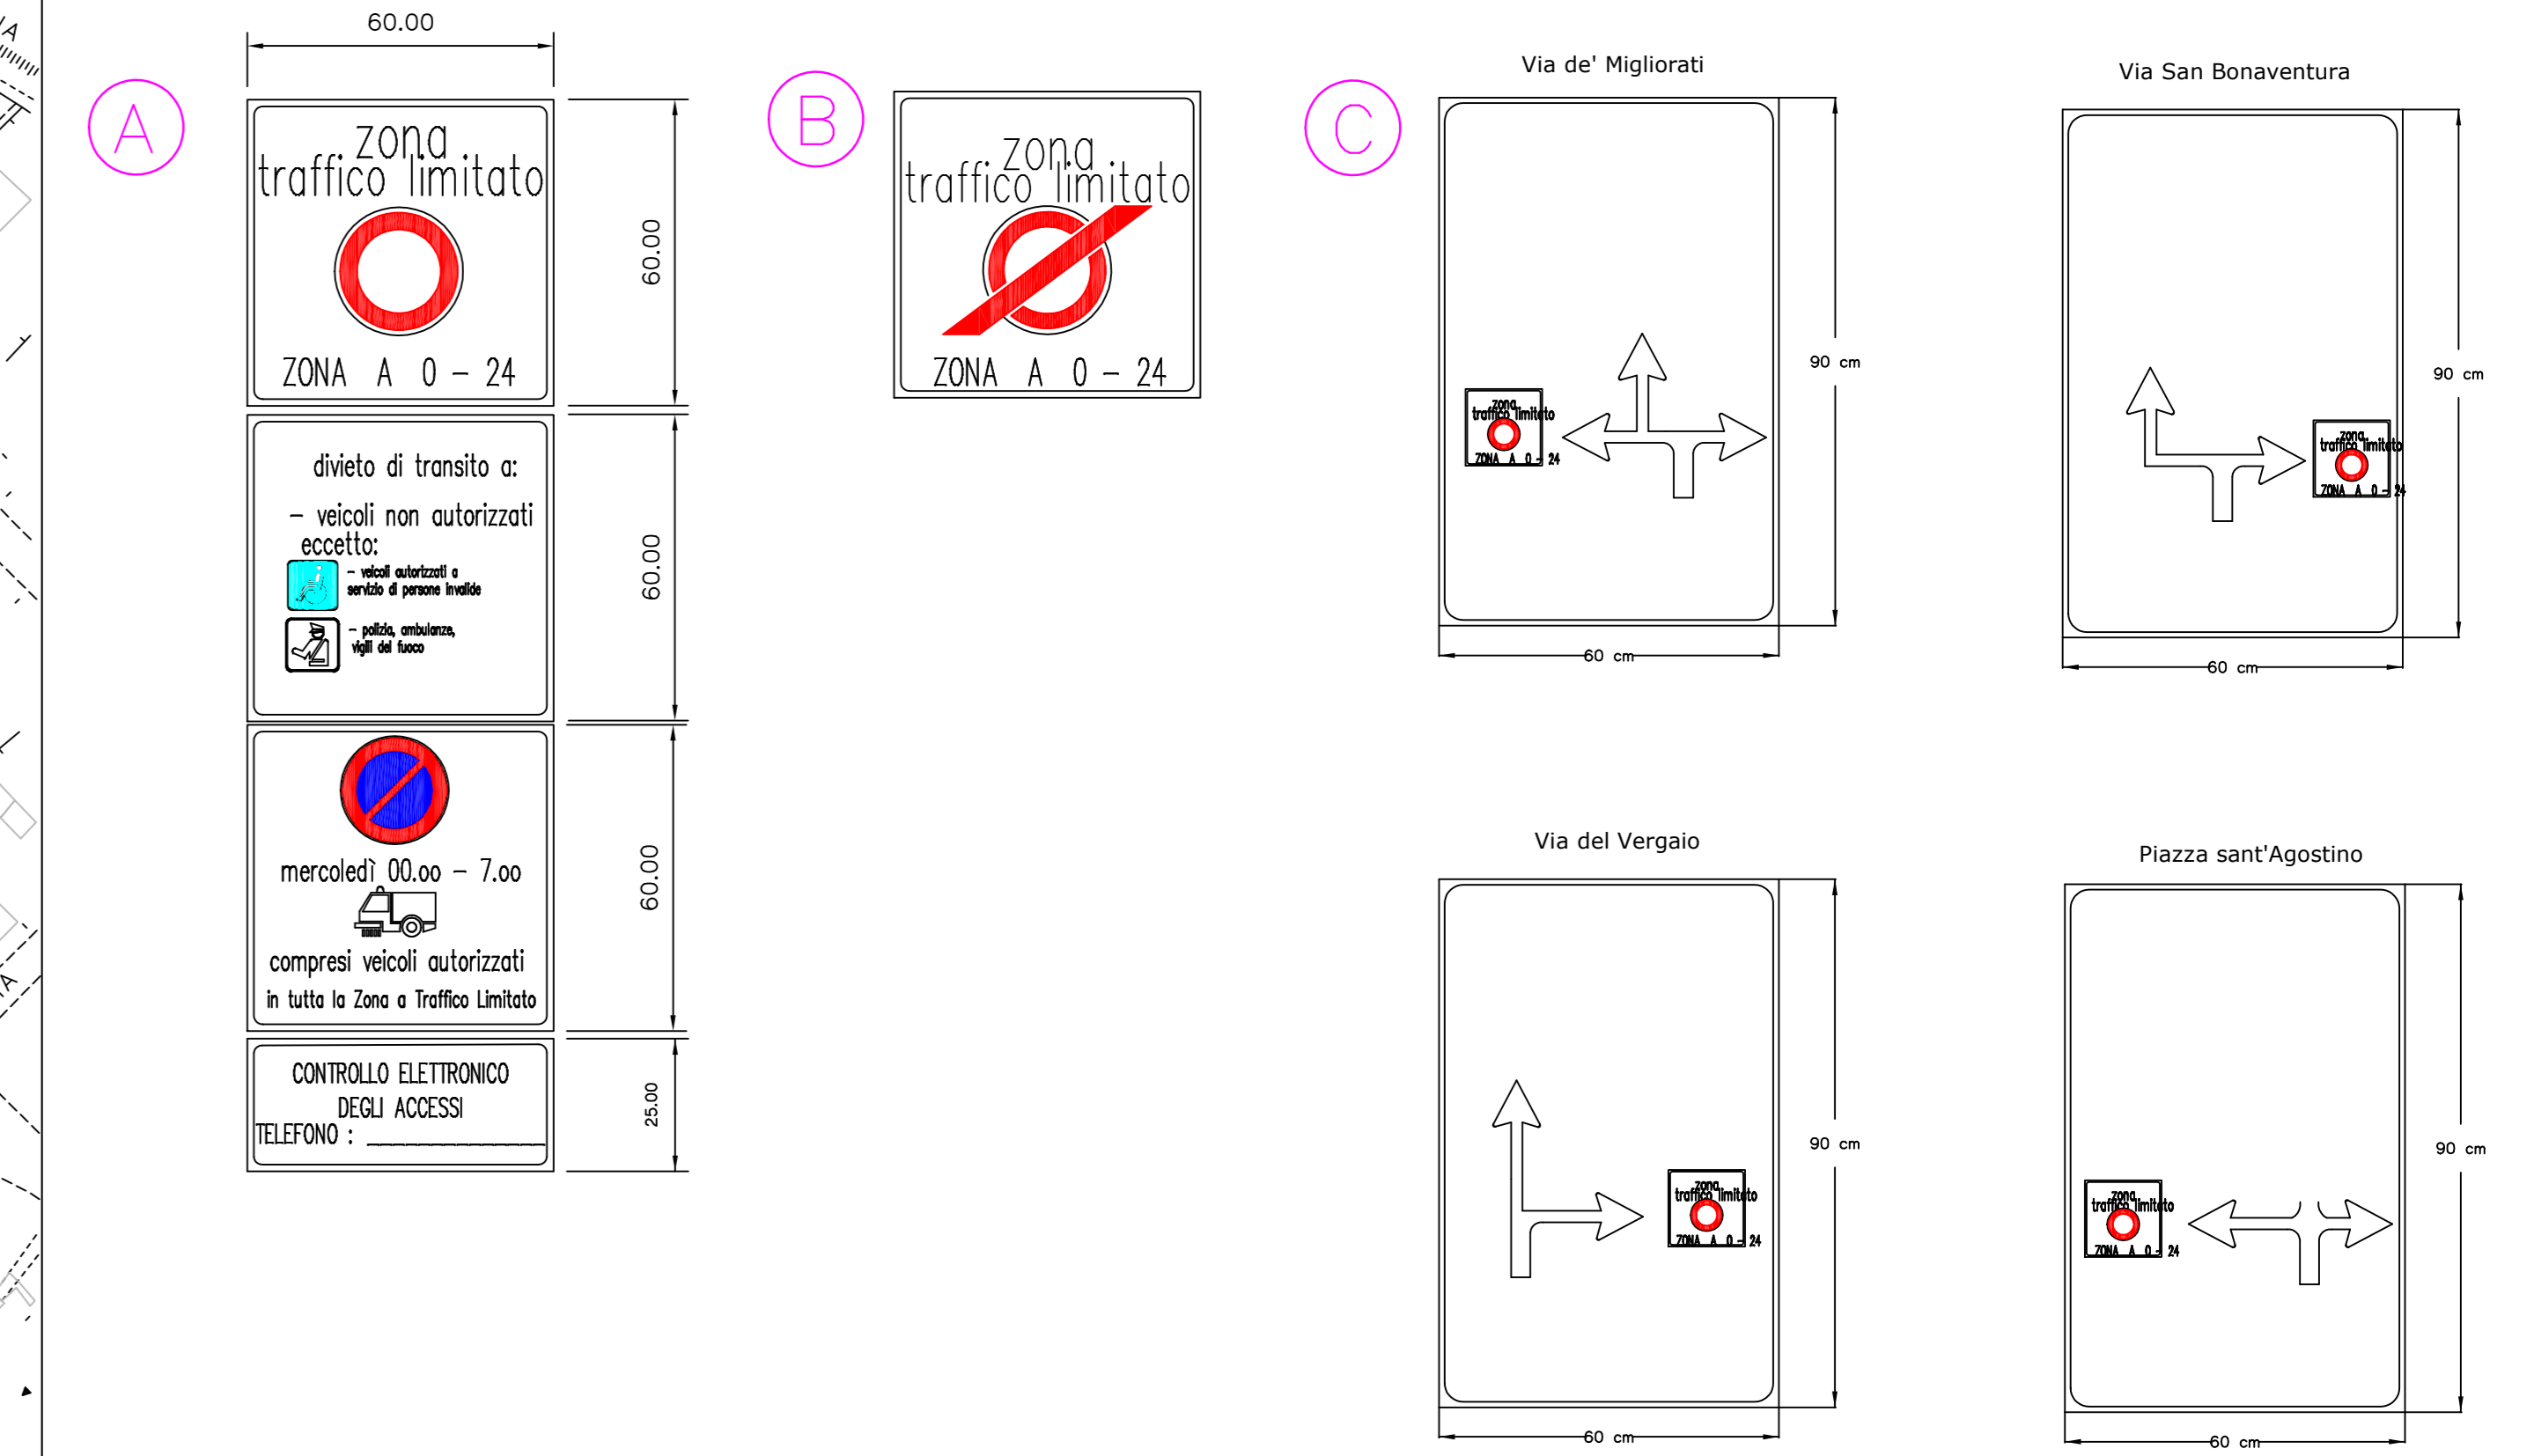

SEGNALETICA STRADALE

	1		2		3		4
	5		6		7		8
	9		10		11		12
	13		14		15		16
	17						