

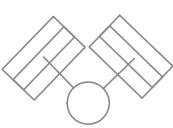



CAMPO RUGBY

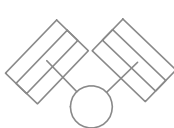

1.40

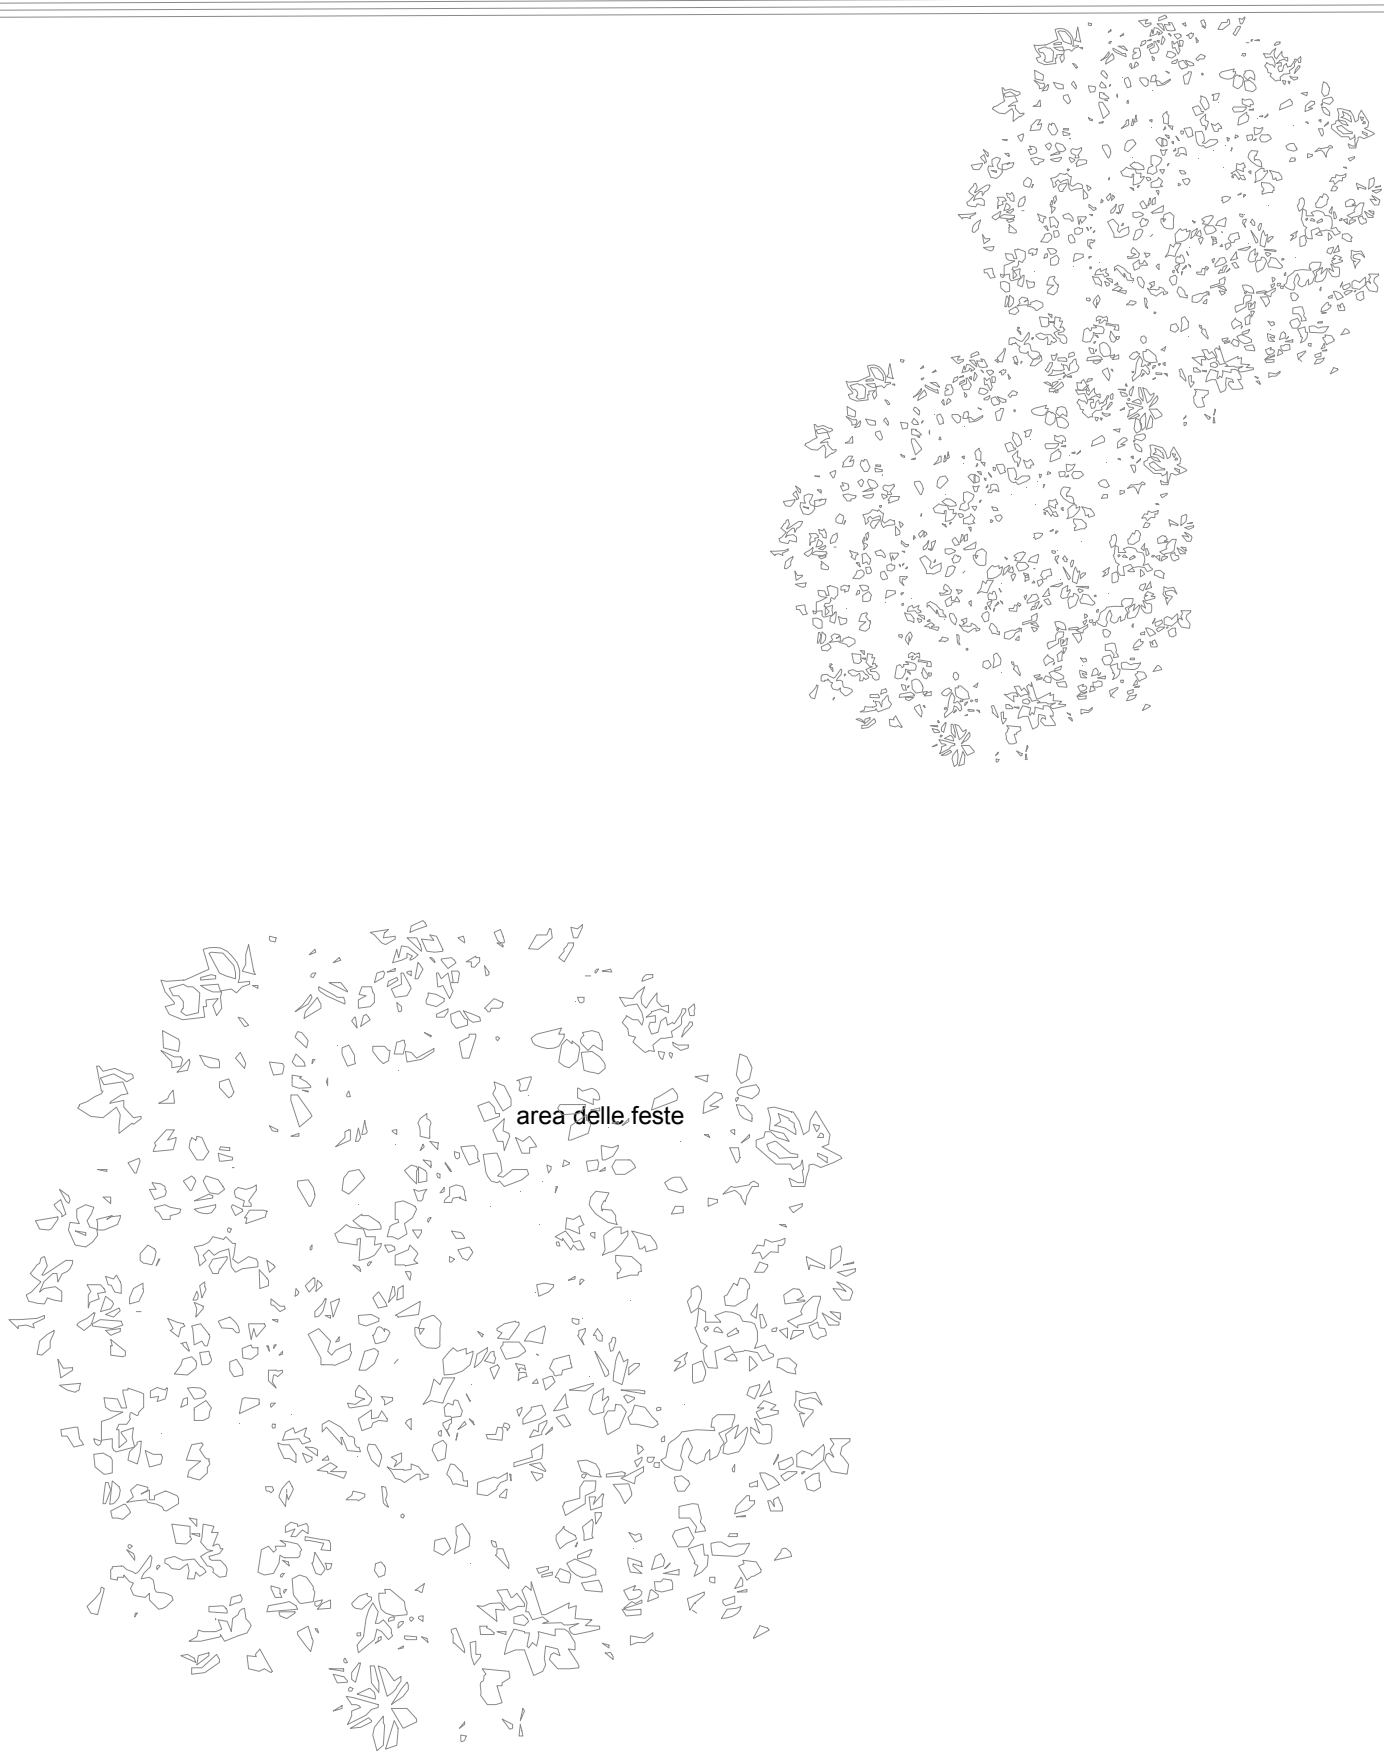

area agricola

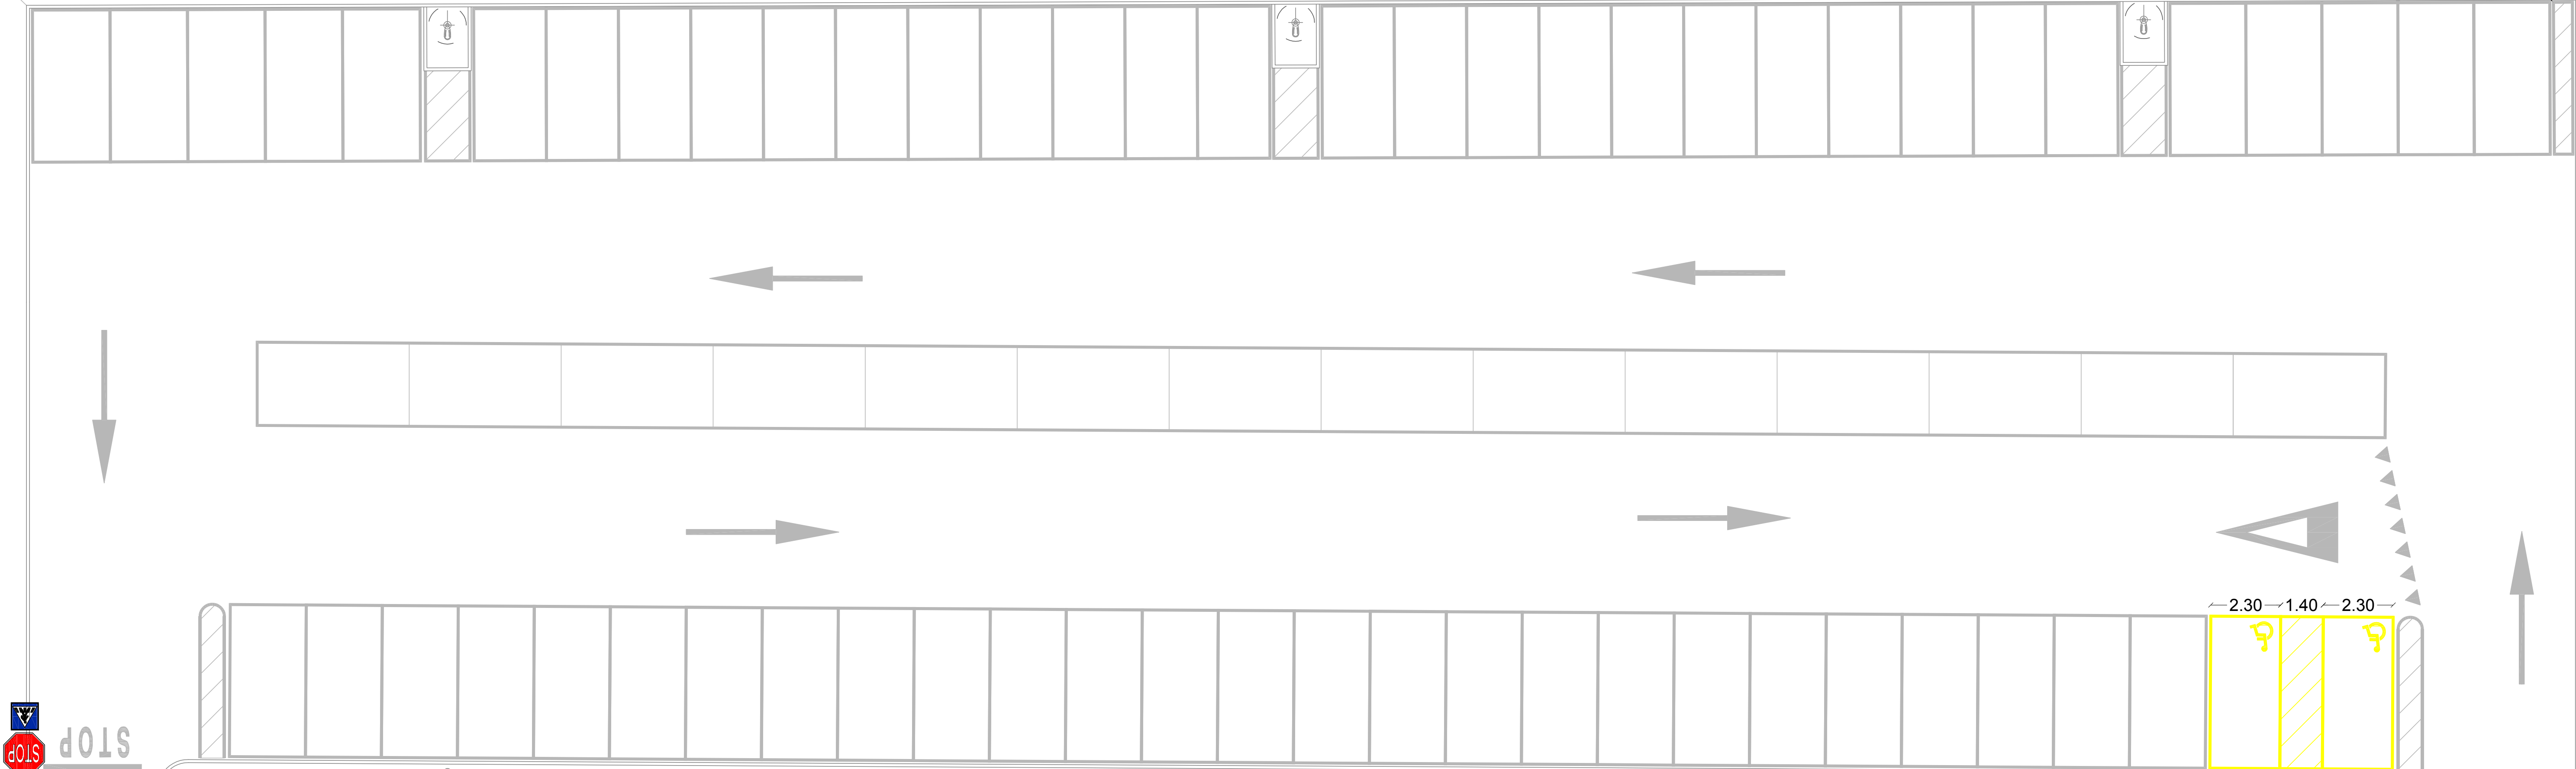

marciapiede

marciapiede

marciapiede

VIA A. GHISLERI

ingresso
impianti sportivi

